


StandBy 4000

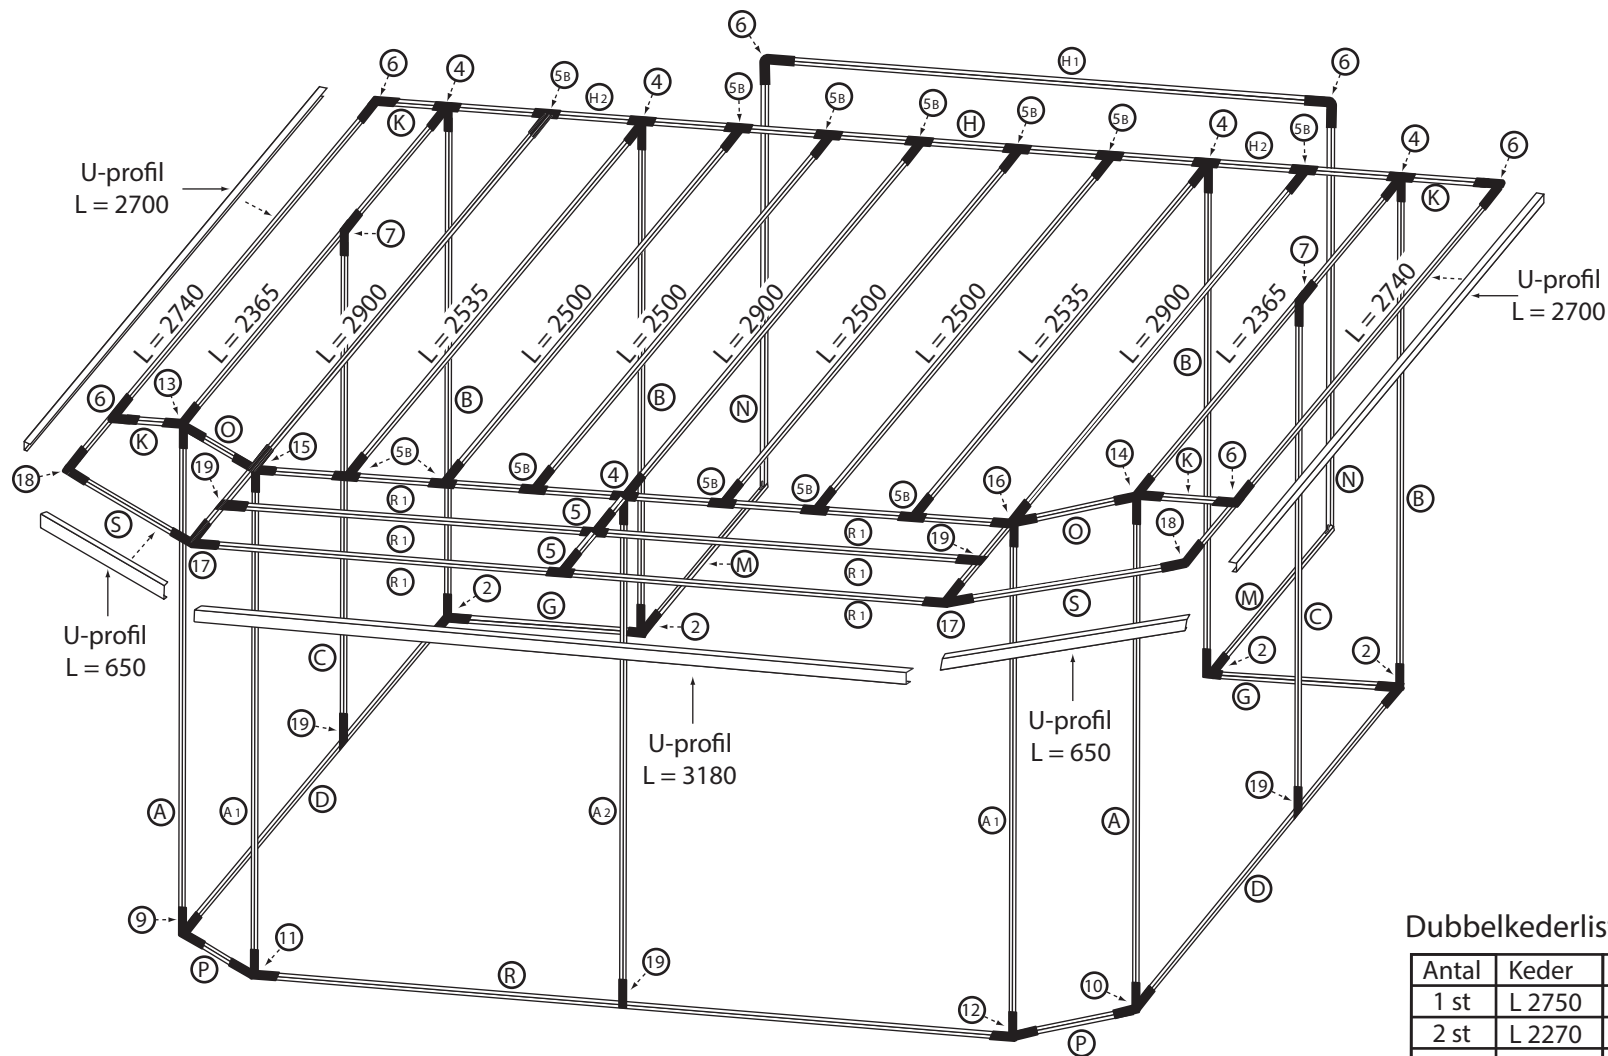

Antal stativlängder

	Antal	Längd		Antal	Längd		Antal	Längd		Antal	Längd
A	2 st	1980	D	2 st	2290	K	4 st	230	R	1 st	3180
A1	2 st	1950	G	2 st	750	M	2 st	585	R1	6 st	1550
A2	1 st	1910	H	1 st	2360	N	2 st	2350	S	2 st	640
B	4 st	2265	H1	1 st	2360	O	2 st	380			
C	2 st	2120	H2	2 st	750	P	2 st	380			

Antal knutar

Nr	Antal	Nr	Antal	Nr	Antal	Nr	Antal
1		5B	13 st	10	1 st	15	1 st
2	4 st	6	6 st	11	1 st	16	1 st
3		7	2 st	12	1 st	17	2 st
4	5 st	8		13	1 st	18	2 st
5	2 st	9	1 st	14	1 st	19	5 st

Dubbelkederlister

Antal	Keder	Placering
1 st	L 2750	Sluss
2 st	L 2270	Sida
2 st	L 750	Sida bak
1 st	L 3180	Front mitt
2 st	L 380	Front sida
1 st	L 3250	Innertak fram
2 st	L 2030	Innertak bak
2 st	L 460	Innertak vinkel